


Common Rafter A1

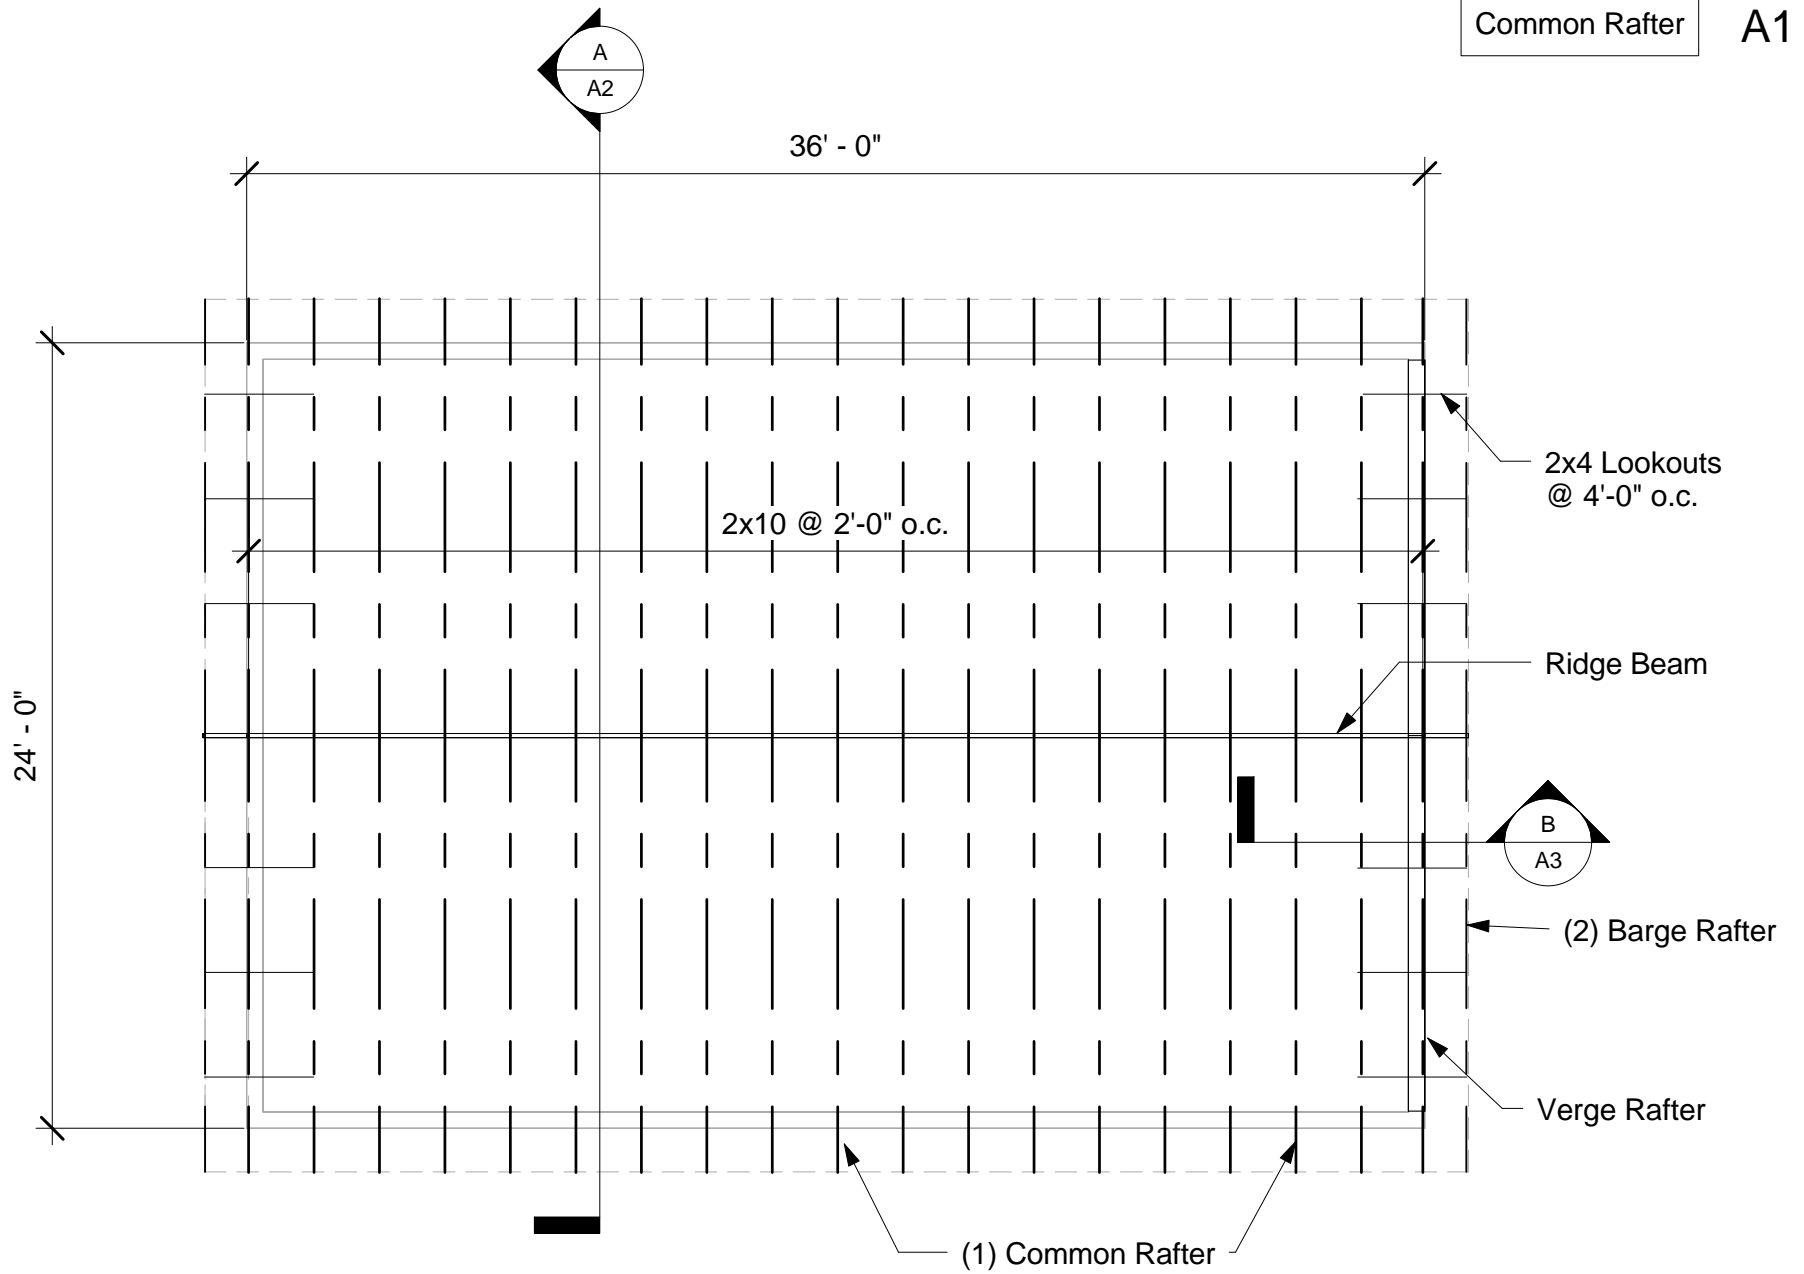

1 Roof Framing Plan
3/16" = 1'-0"